


**1** Renovated Floor Plan  
SCALE: 1/4" = 1'-0"



CONCEPT DESIGN

**NEVADA PARTNERSHIP FOR HOMELESS YOUTH**  
4981 SHIRLEY STREET  
LAS VEGAS, NV 89119

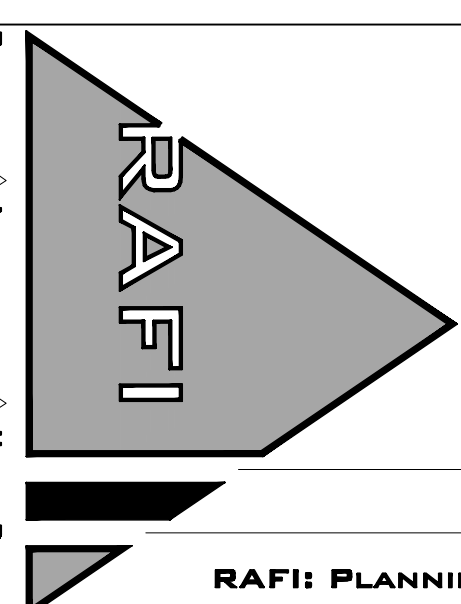

Planning Architecture Urban Design

RAFII: PLANNING . ARCHITECTURE . URBAN DESIGN 155 S. WATER STREET, SUITE 220, HENDERSON, NEVADA 89015 T: 702.435.7234 F: 702.435.6478 WWW.RAFII-NEVADA.COM

Revision	
Project No.	543A
Client	WT
Design	04/21/2009
Renovated Floor Plan	
Scale	1/4" = 1'-0"
Sheet Number	A101